


SCALE EIGHT FEET TO ONE INCH


*J. J. Clark*  
*Architect*  
 77 Swanston St

**NEW CITY BATHS  
 MELBOURNE**

*J. J. Clark*  
*Architect*  
 77 Swanston St

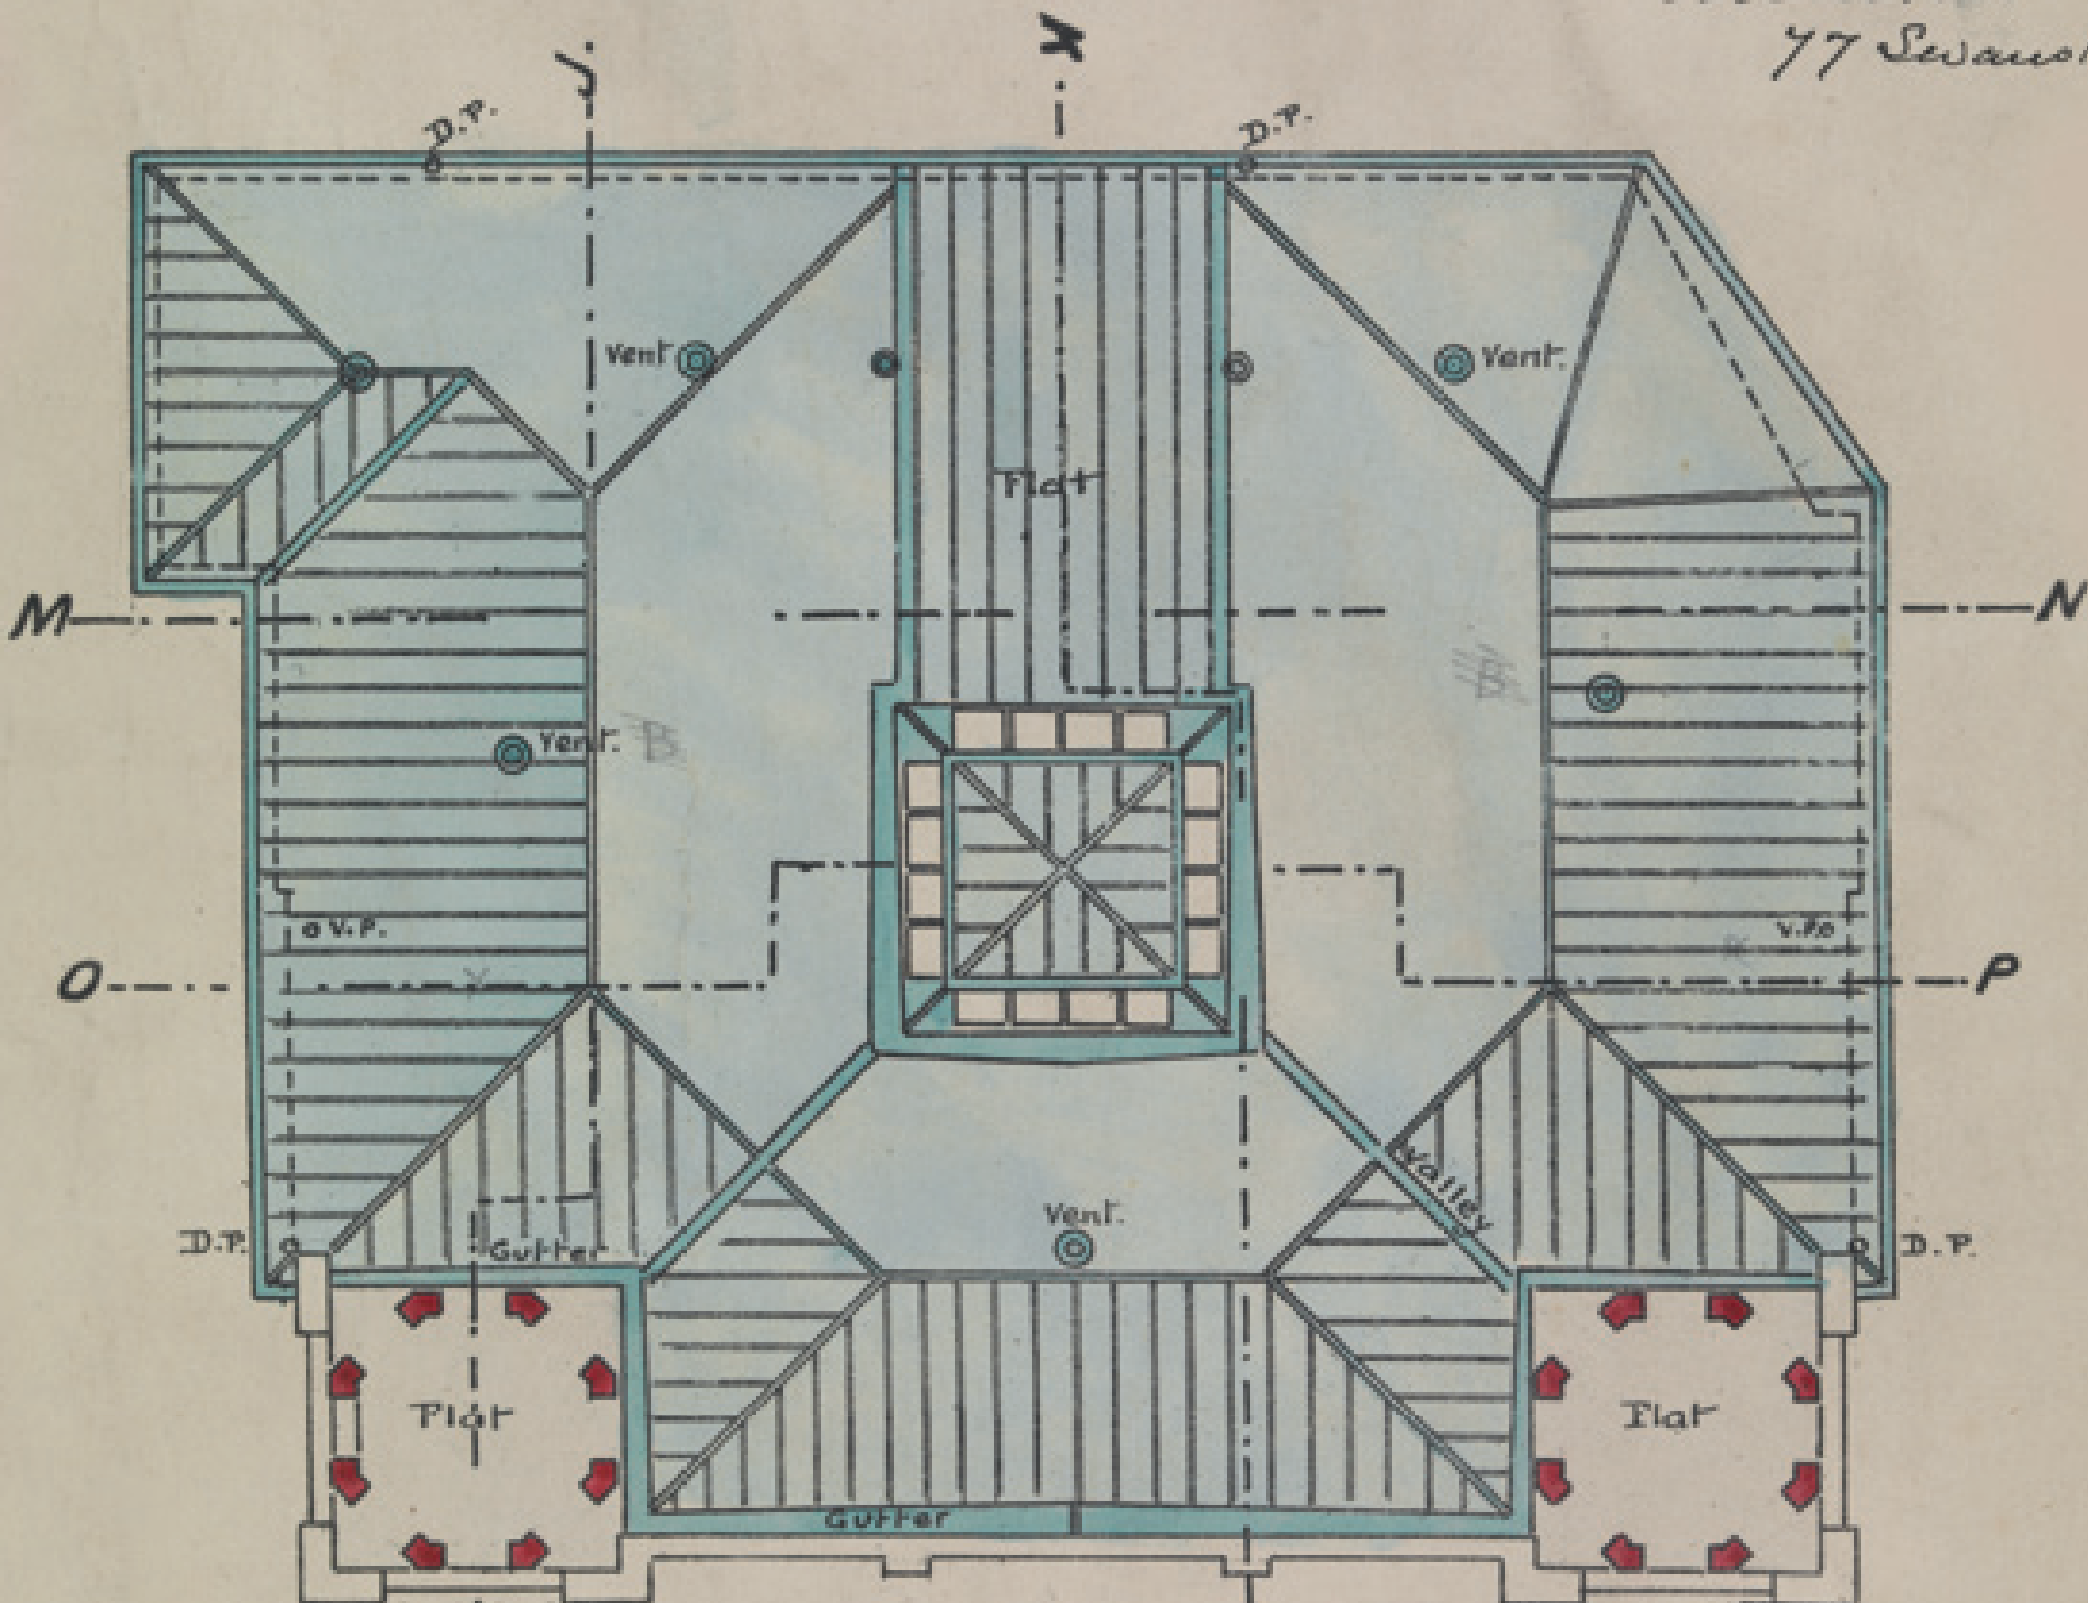

ROOF OF CENTRAL BUILDING  
 SWANSTON ST.

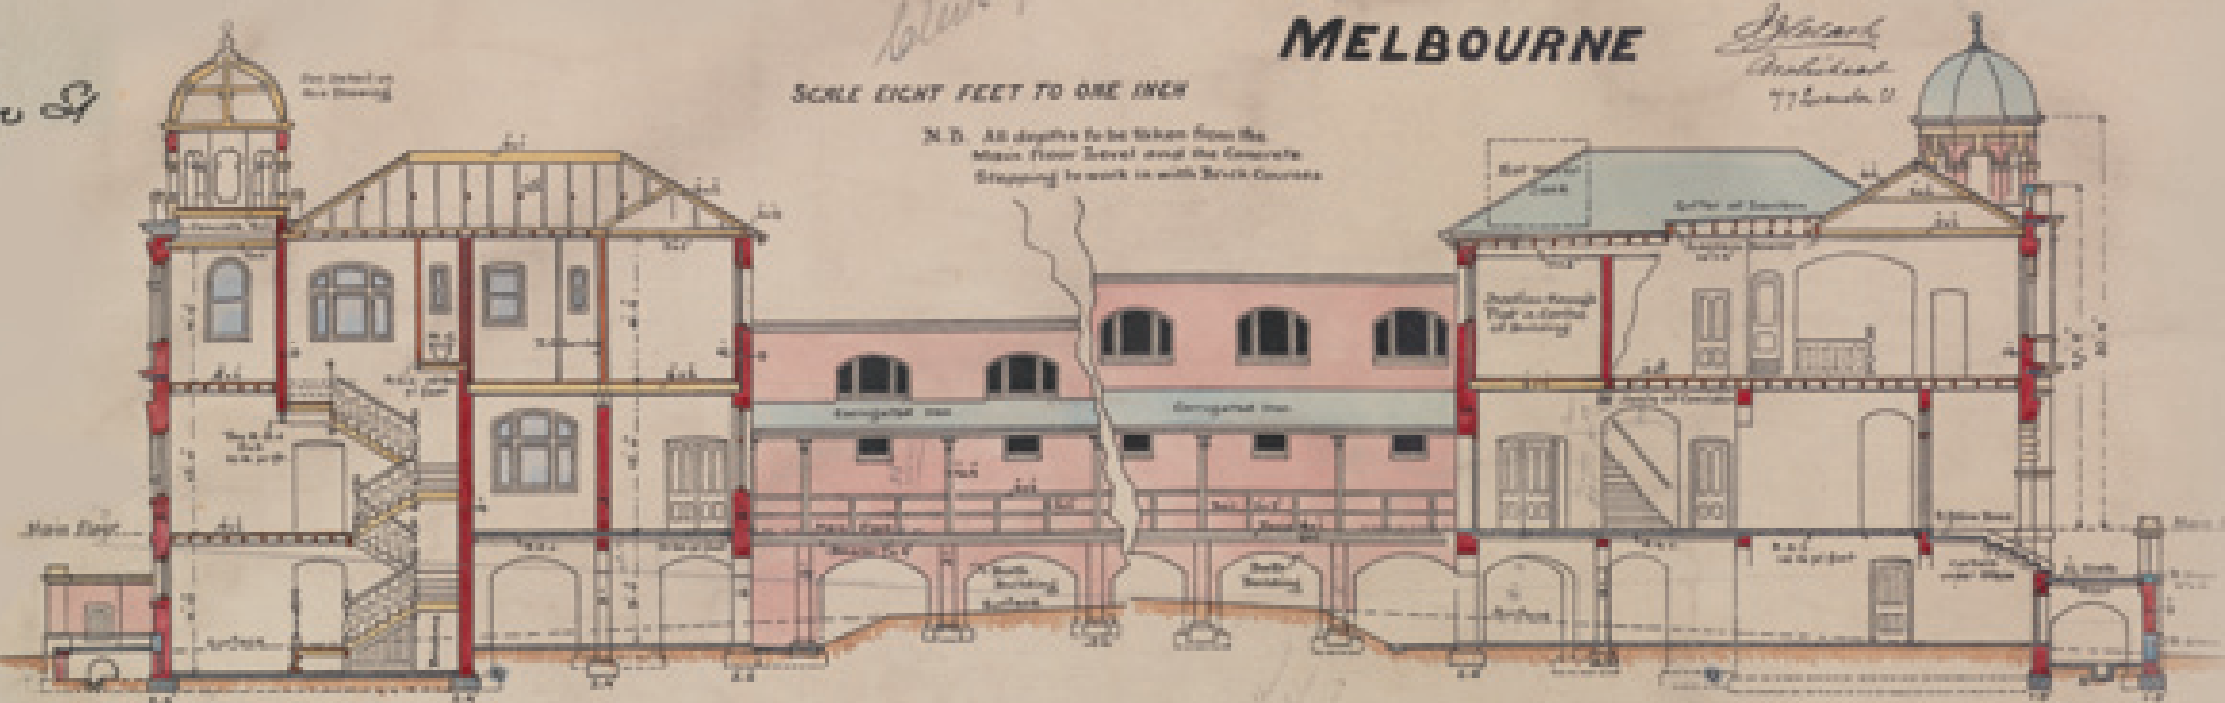

SECTION ON LINE I.J.


SECTION ON LINE K.L.




SECTION ON LINE M.N.



SECTION JEWISH BATH  
 ON THE EASTERN WALL

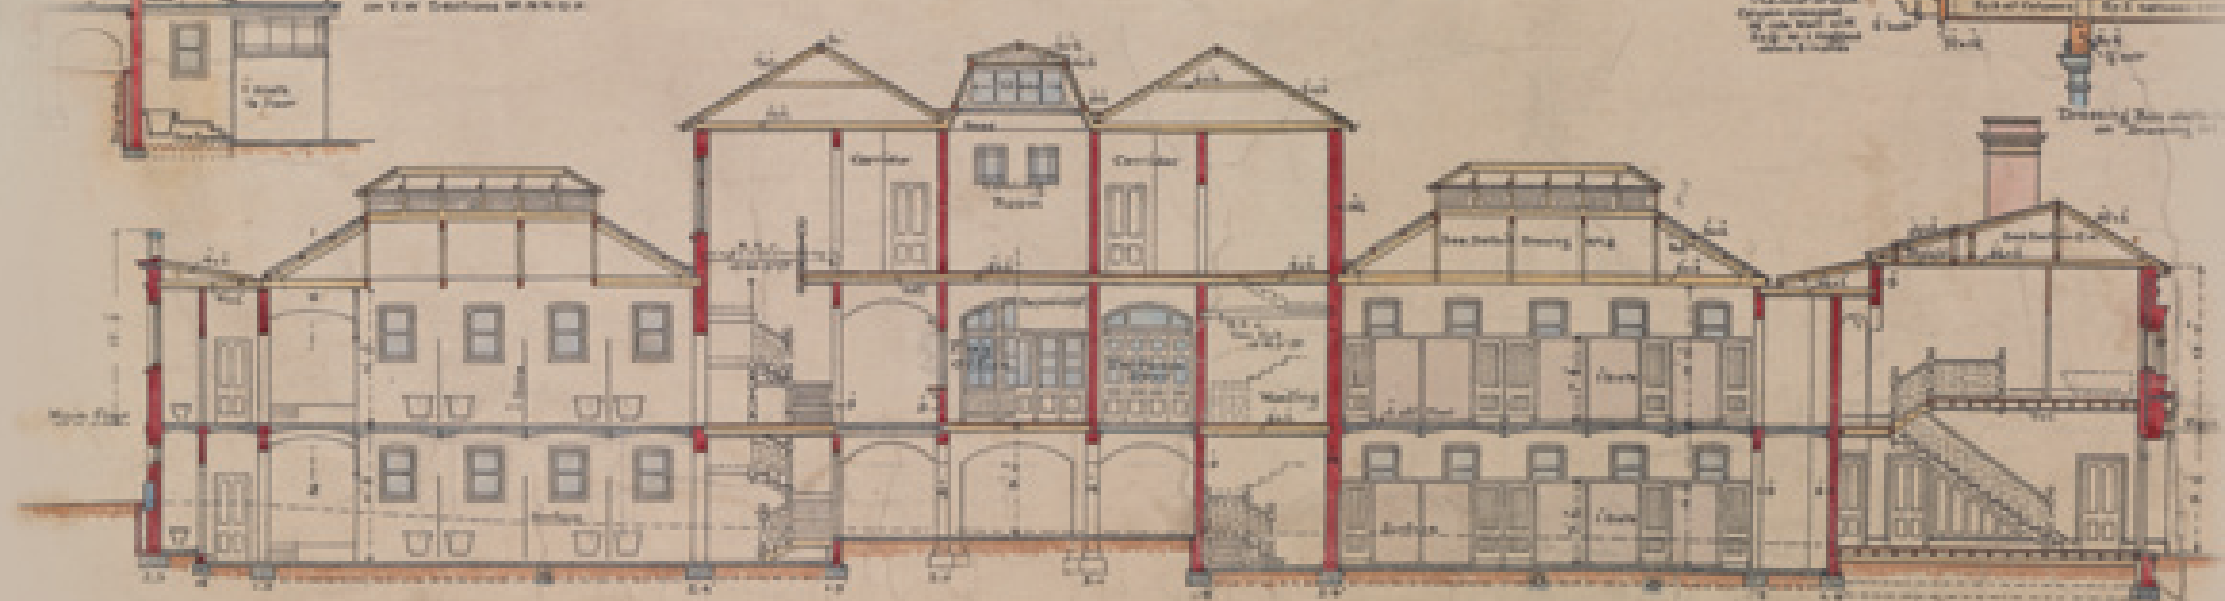

# MELBOURNE CITY BATHS

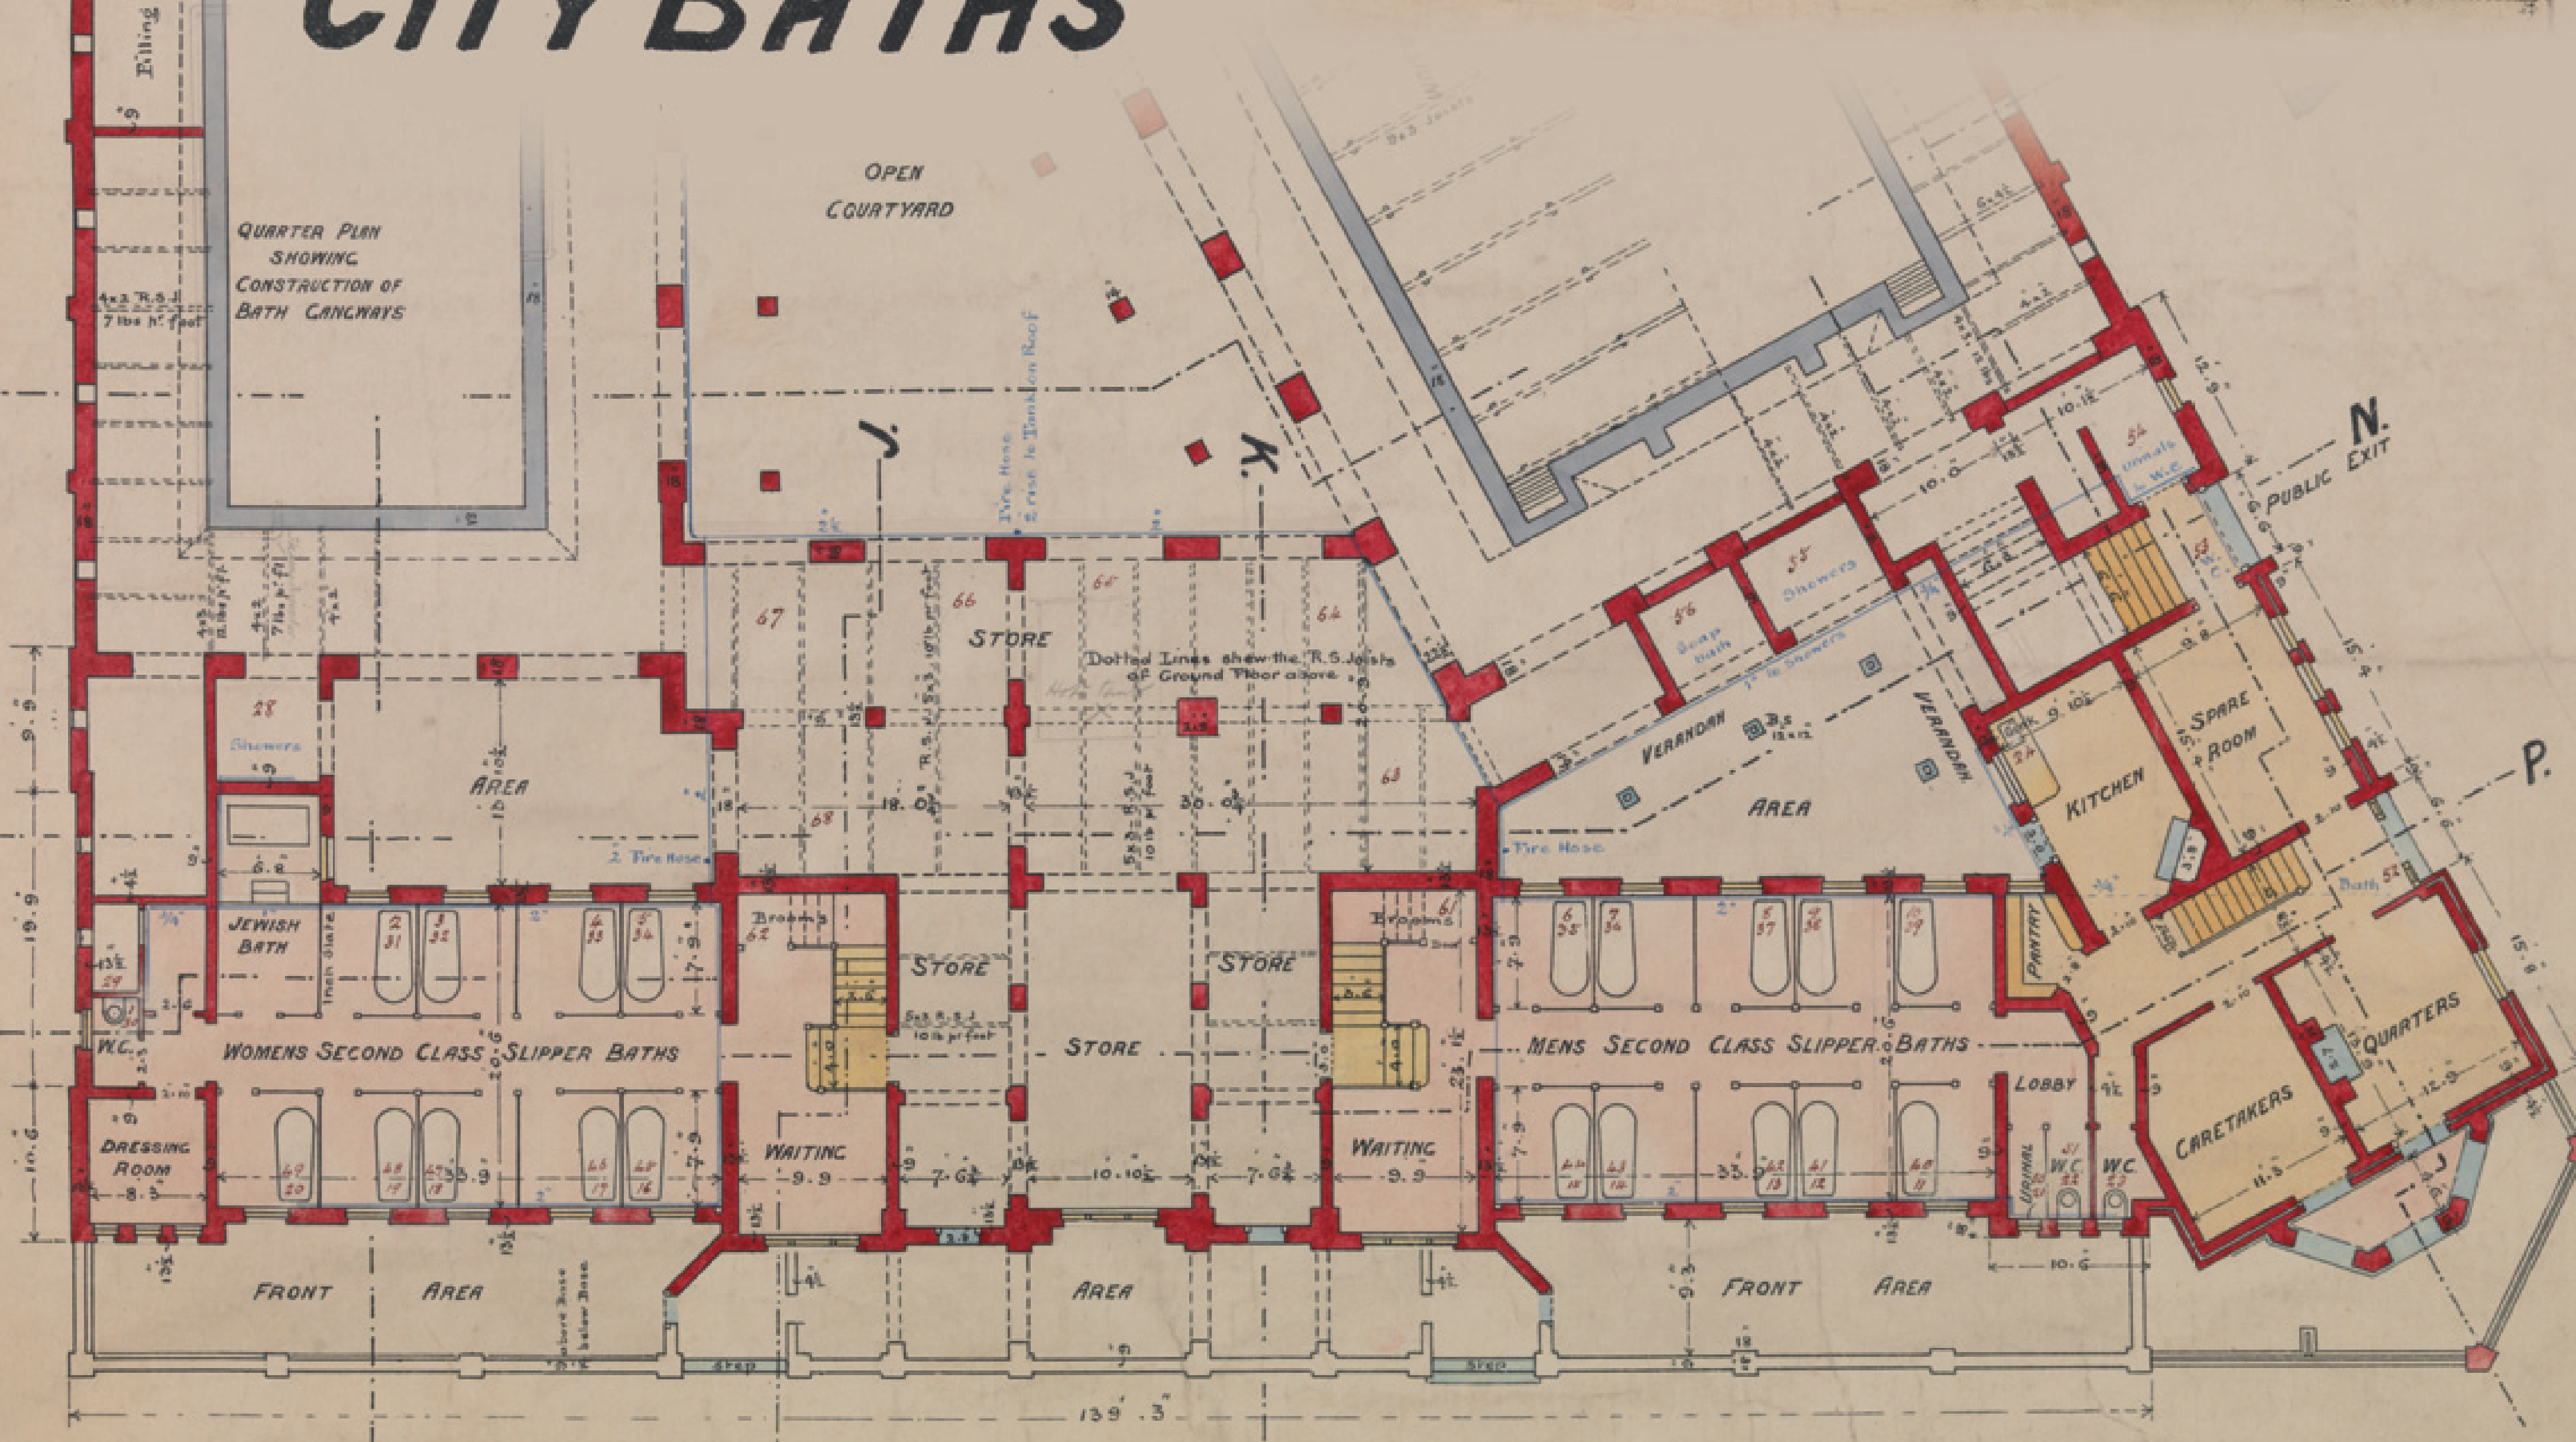

The University of Melbourne Archives